


Griautinių pastatų schema

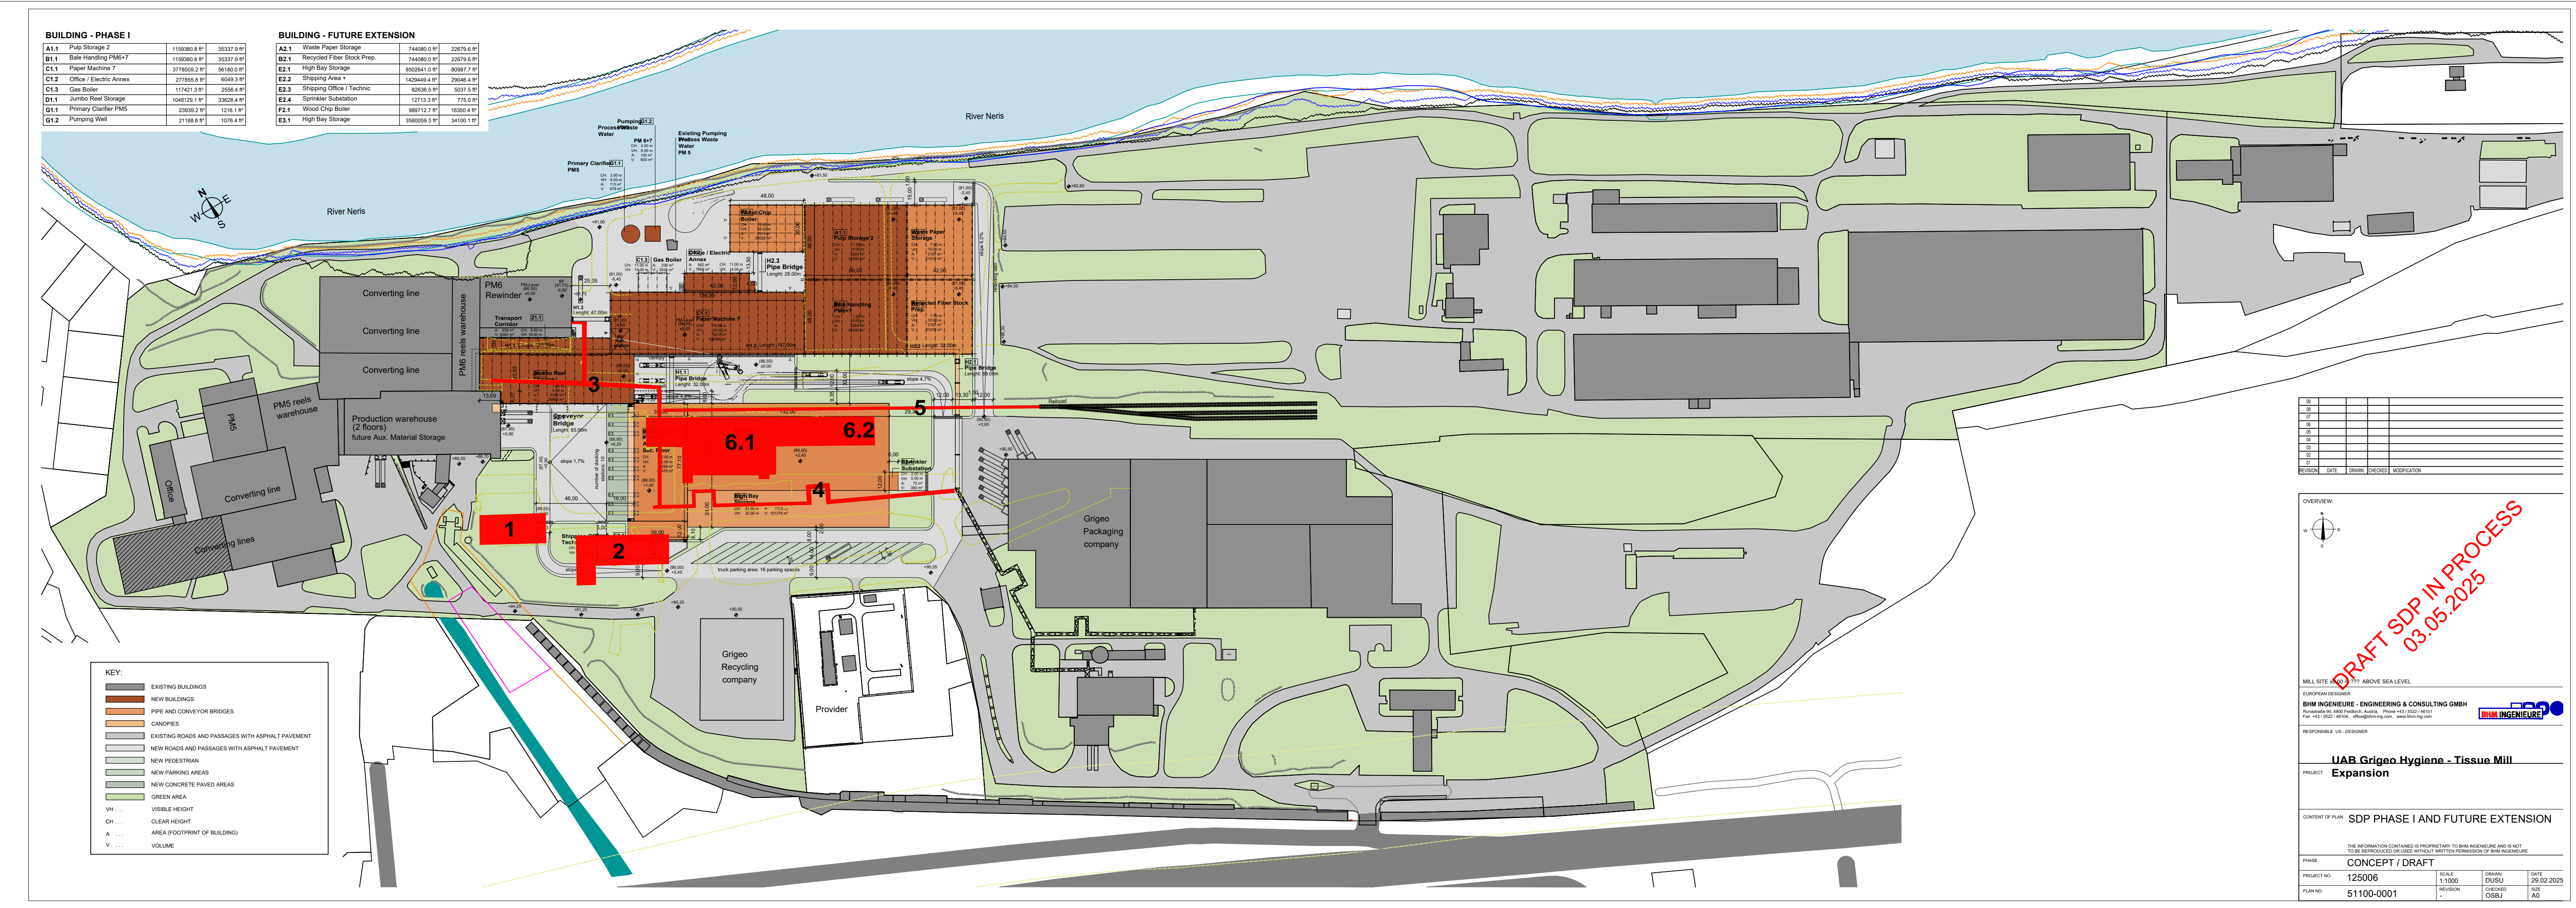

Pastaba: planuojami griauti pastatai pažymėti raudona spalva


BUILDING - PHASE I

A1.1	Pulp Storage 2	27470.0 m²	2747.0 m²
B1.1	Bale Handling PM6+7	38190.0 m²	3819.0 m²
C1.1	Paper Machine 7	117296.1 m²	5721.8 m²
D1.1	Jumbo Reel Storage	38995.4 m²	3545.0 m²
D1.2	Corridor / Conveyor Bridge	7888.6 m²	567.5 m²
G1.1	Primary Clarifier PM5	2400 m²	400 m²
G1.2	Pumping Well Process Waste Water PM 5	678.0 m²	113.0 m²
G1.3	Pump House / Sprinkler Substation	1563.0 m²	312.6 m²
Z1.1	Transport Corridor	9293.4 m²	929.3 m²
H1.2	Pipe Bridge		187.0 m
H1.3	Pipe Bridge		47.0 m
H1.4	Pipe Bridge		115.0 m

BUILDING - FUTURE EXTENSION


A2.1	Waste Paper Storage	16769.0 m²	1676.9 m²
B2.1	Recycled Fiber Stock Prep.	23313.0 m²	2331.3 m²
E2.1	High Bay Storage	297959.9 m²	9311.2 m²
E2.2	Shipping Area + Picking Area Sec. Floor	40080.6 m²	2672.0 m²
E2.3	Shipping Office / Technic	2340.0 m²	468.0 m²
E2.3	Sprinkler Substation / Riser Room	300.0 m²	60.0 m²
E3.1	High Bay Storage	83200.0 m²	2600.0 m²
F2.1	Wood Chip Boiler	26955.9 m²	1283.6 m²
H2.1	Pipe Bridge		88.0 m
H2.2	Pipe Bridge		40.0 m
H2.3	Pipe Bridge		23.0 m

Planuojamas teritorijos išdėstymas

 

09					
08					
07					
06					
05					
04					
03					
02					
01					
REVISION	DATE	DRAWN	CHECKED	MODIFICATION	

OVERVIEW:

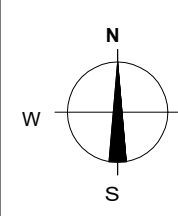

MILL SITE EN100 = ??? ABOVE SEA LEVEL

EUROPEAN DESIGNER:

BHM INGENIEURE - ENGINEERING & CONSULTING GMBH

Rundstraße 90, 6800 Feldkirch, Austria, Phone +43 / 5022 / 46101

Fax +43 / 5022 / 46104, office@bhm-ing.com, www.bhm-ing.com

RESPONSIBLE: US - DESIGNER

UAB Grigeo Hygiene - Tissue Mill
Expansion

CONTENT OF PLAN: SDP PHASE I AND FUTURE EXTENSION

THE INFORMATION CONTAINED IS PROPRIETARY TO BHM INGENIEURE AND IS NOT TO BE REPRODUCED OR USED WITHOUT WRITTEN PERMISSION OF BHM INGENIEURE

PHASE: CONCEPT / DRAFT

PROJECT NO: 125006

PLAN NO: 51100-0001

SCALE: 1:1000

DRAWN: DUSU

CHECKED: OSBJ

DATE: 29.02.2025

SIZE: A0